


| | | | | | | | |
|-------------------------|-----------------------|-------------------------|------------------------|----------------|------------|--------------|-----------------|
| PUBLIC ROADS DIV. | STATE DIST. NO. | STATE PROJECT NO. | FEDERAL PROJECT NO. | FISCAL YEAR | COUNTY | SHEET NO. | TOTAL SHEETS |
| WV | 04 | | | 2012 | MONONGALIA | | |

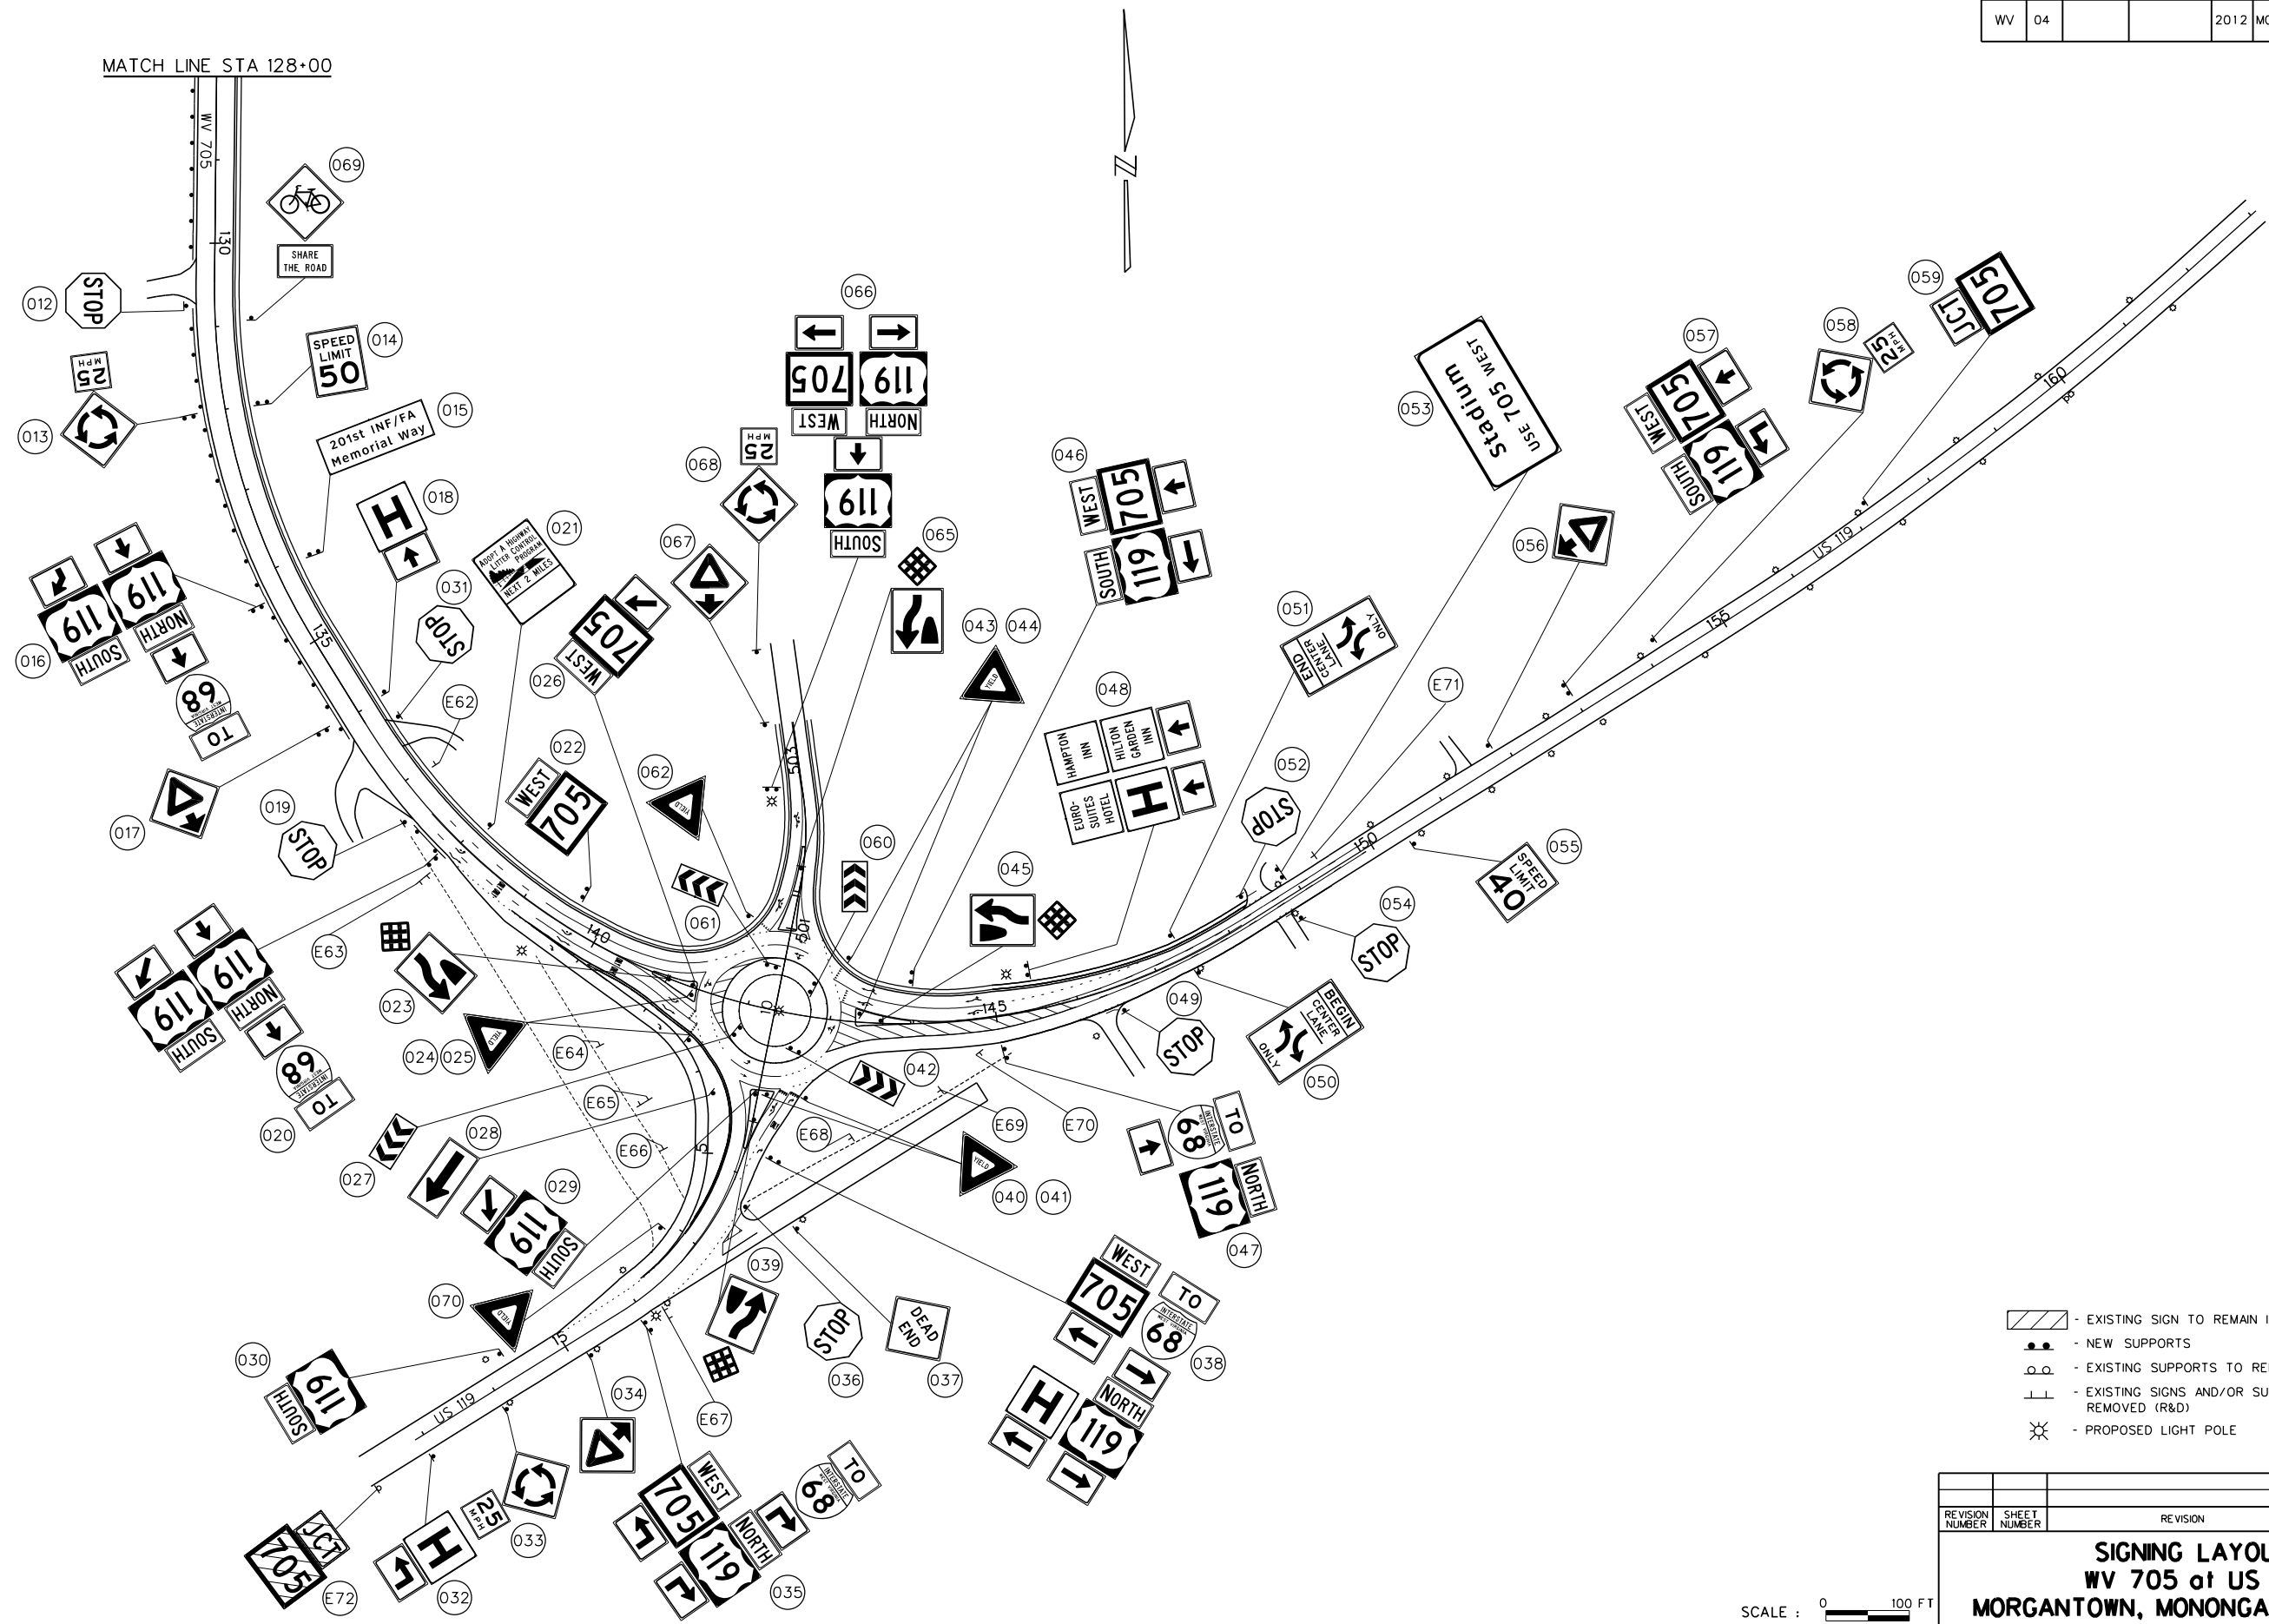

- EXISTING SIGN TO REMAIN IN PLACE (STR)
- NEW SUPPORTS
- EXISTING SUPPORTS TO REMAIN IN PLACE
- EXISTING SIGNS AND/OR SUPPORTS TO BE REMOVED (R&D)
- PROPOSED LIGHT POLE

S-8

| REVISION NUMBER | SHEET NUMBER | REVISION | DATE | BY |
|---------------------------------------------------------------------|-----------------|----------|------|----|
| SIGNING LAYOUT WV 705 at US 119 MORGANTOWN, MONONGALIA COUNTY | | | | |

SCALE : 0 100 FT